
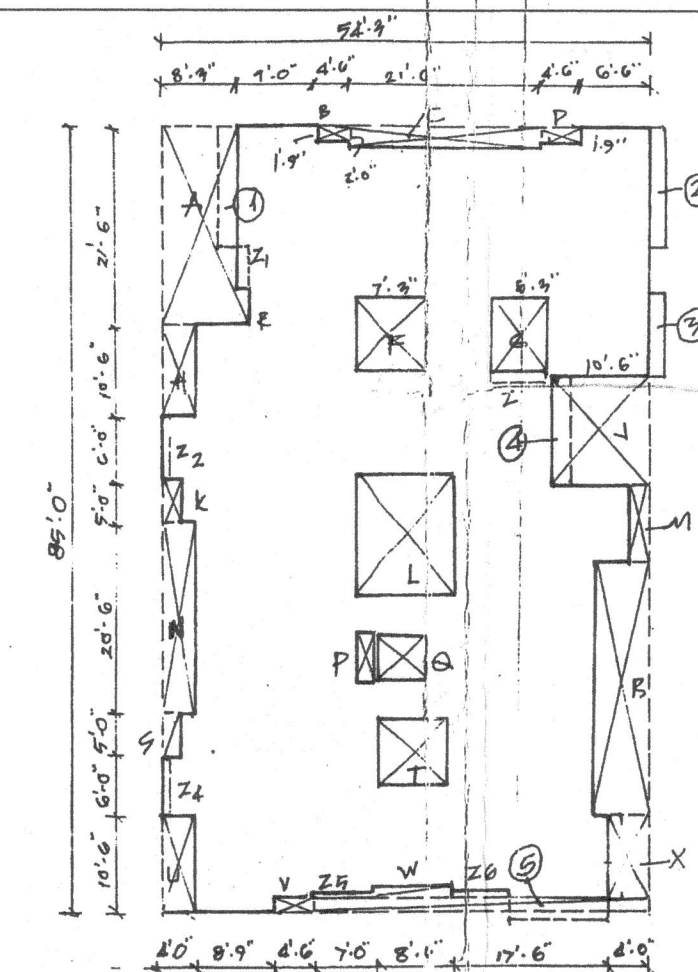
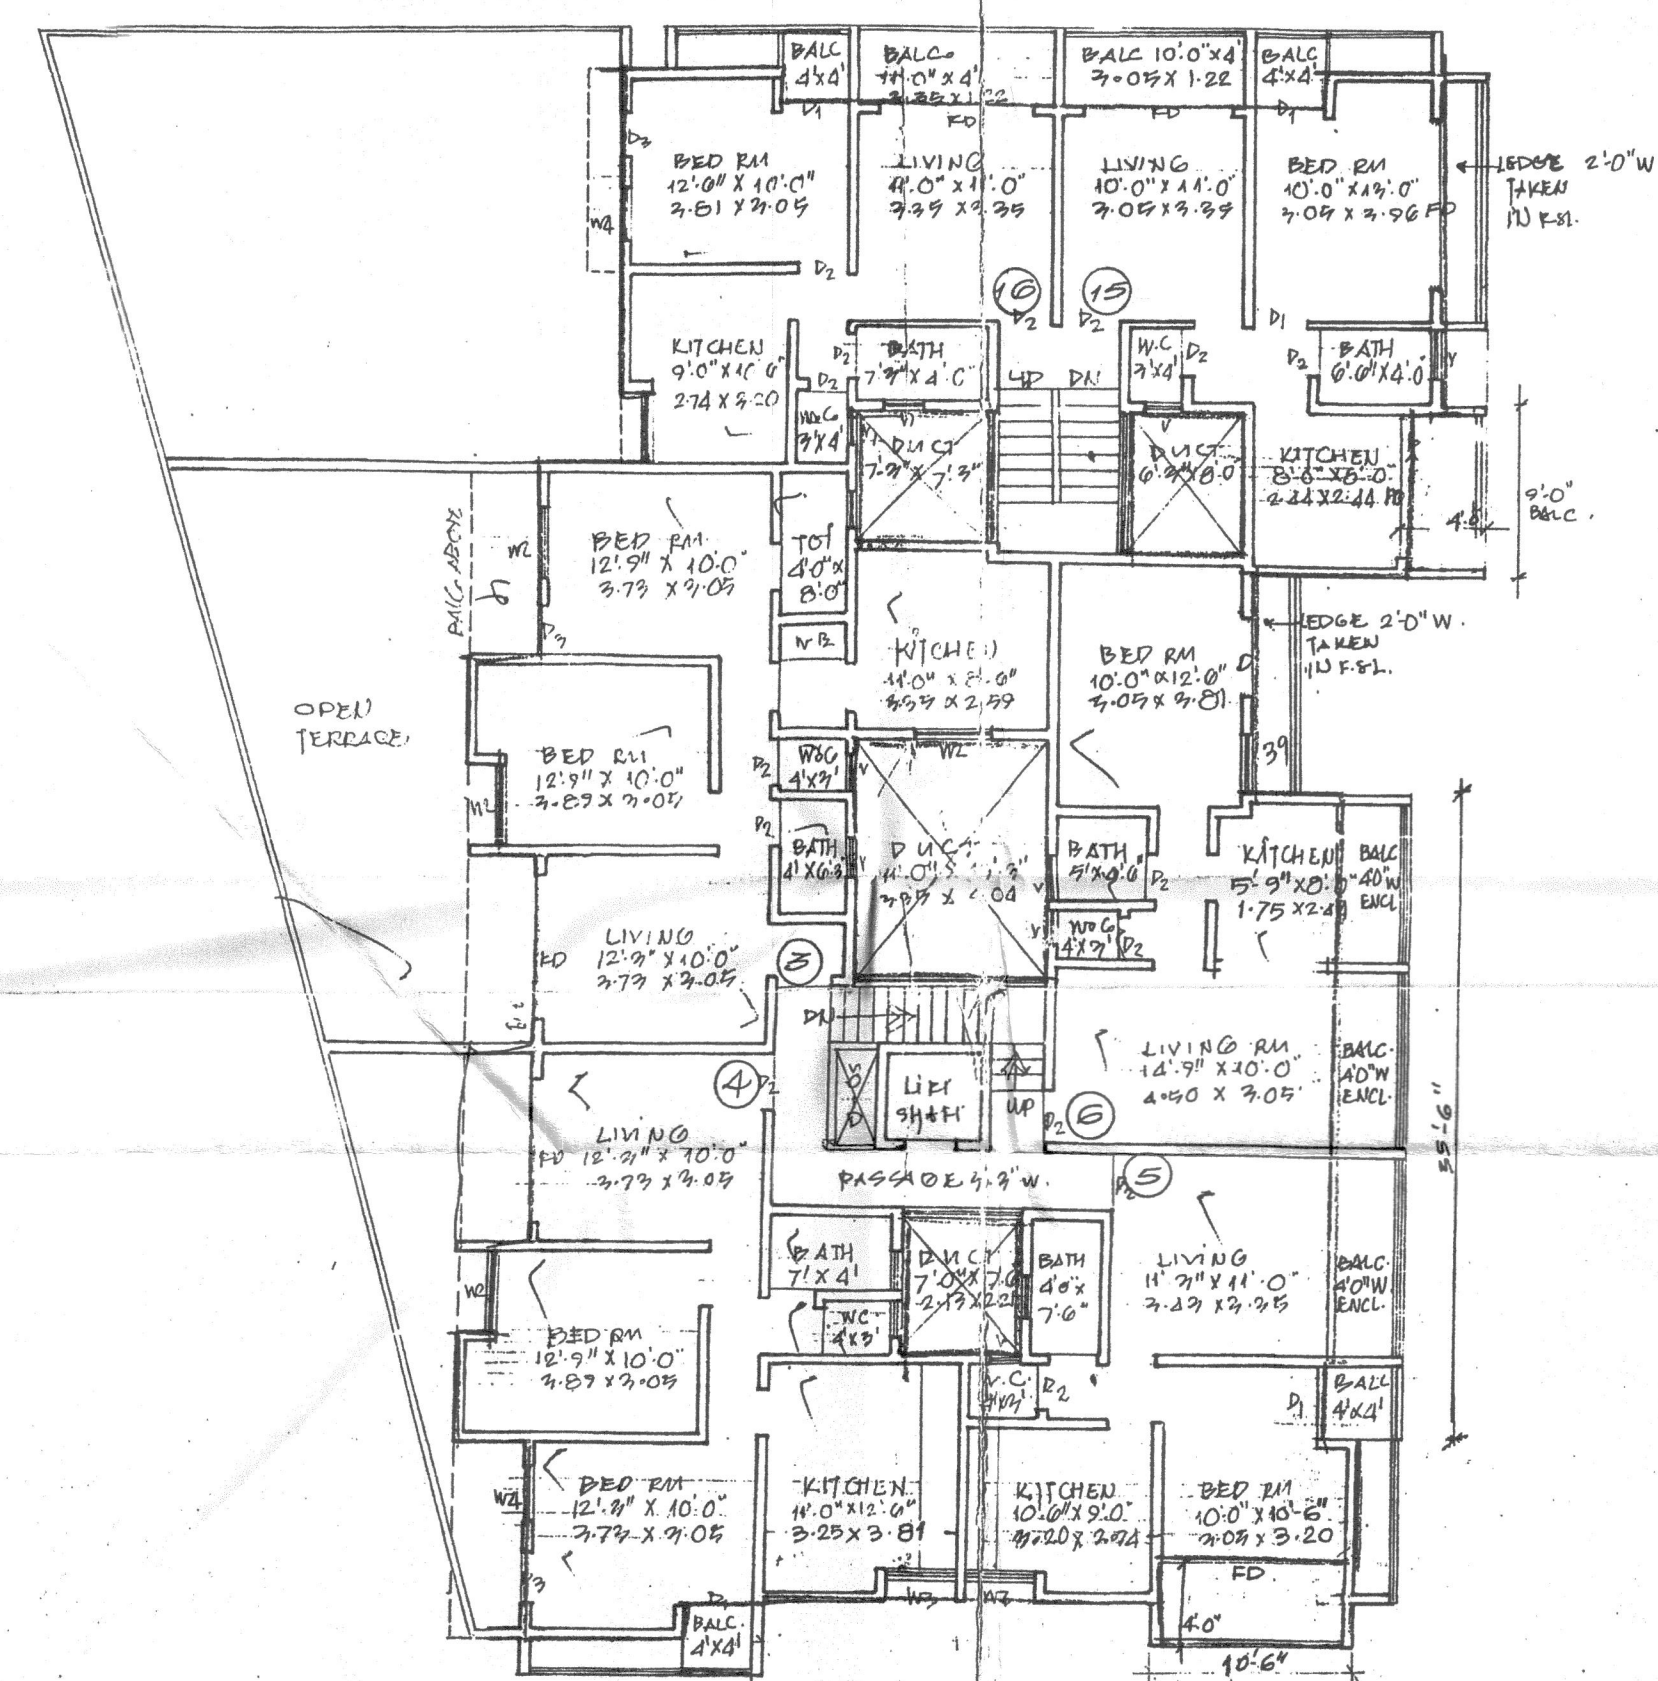


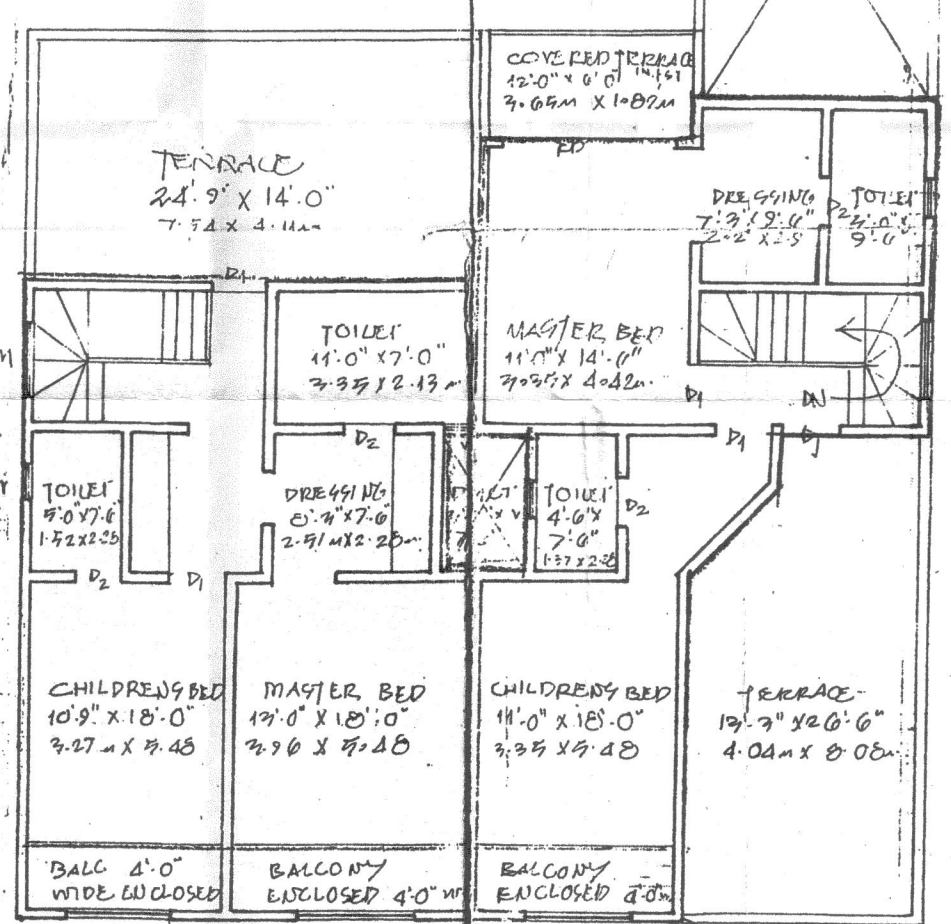

AREA DIAGRAM SECOND & THIRD FLR.

AREA OF REQ. 54' 3" x 85' 0" = 4614.25 SQ. FT.

REDUCTIONS:

A 8' 4" x 2' 6"	172.875	TOTAL REDUCTIONS =	1204.00 SQ. FT.
B 6' 6" x 1' 9"	7.875	NET AREA OF 119	= 4614.25 - 1204.00
C 2' 6" x 2' 0"	47.00		3407.25 SQ. FT.
D 4' 6" x 1' 9"	7.875		
E 1' 9" x 8' 0"	4.00		
F 7' 9" x 5' 0"	98.00		
G 6' 3" x 8' 0"	50.00		
H 4' 0" x 10' 6"	42.00		
I 10' 6" x 12' 8"	131.25		
J 4' 9" x 5' 0"	8.75		
K 1' 9" x 10' 3"	14.25		

SECOND FLOOR AREA CALC.

ADDITIONAL AREAS OF LEAPERS 2' 0" W. TREES IN YD.

- 2' 0" x 11' 0" = 22.00 "
- 2' 0" x 44' 0" = 88.00 "
- 2' 0" x 12' 0" = 24.00 "


TOTAL ADDITION: 75.00 SQ. FT.

∴ SECOND FLOOR AREA = 3482.25 SQ. FT.

= 323.60 SQ. RM.



N 4'-0" X 5'-0" = 20'-0"
 O 2'-1/2" X 1'-0" = 2'-6"
 P 5'-6" X 2'-0" = 11'-0"
 Q 4'-9" X 2'-0" = 9'-0"
 R 1'-9" X 5'-0" = 9'-0"
 S 7'-0" X 7'-0" = 49'-0"
 T 4'-0" X 10'-0" = 40'-0"
 U

* THIRD FLOOR AREA =
 SECOND FLOOR AREA + ADDITION OF (B) 21'-0"
 = 3482.25 + (2'-0" x 8'-0") + (1'-0" x 2'-0")
 = 3482.25 + 16'-0" + 2'-0"
 = 3522.25 SQ. FT.
 = 327.22 SQ. M.

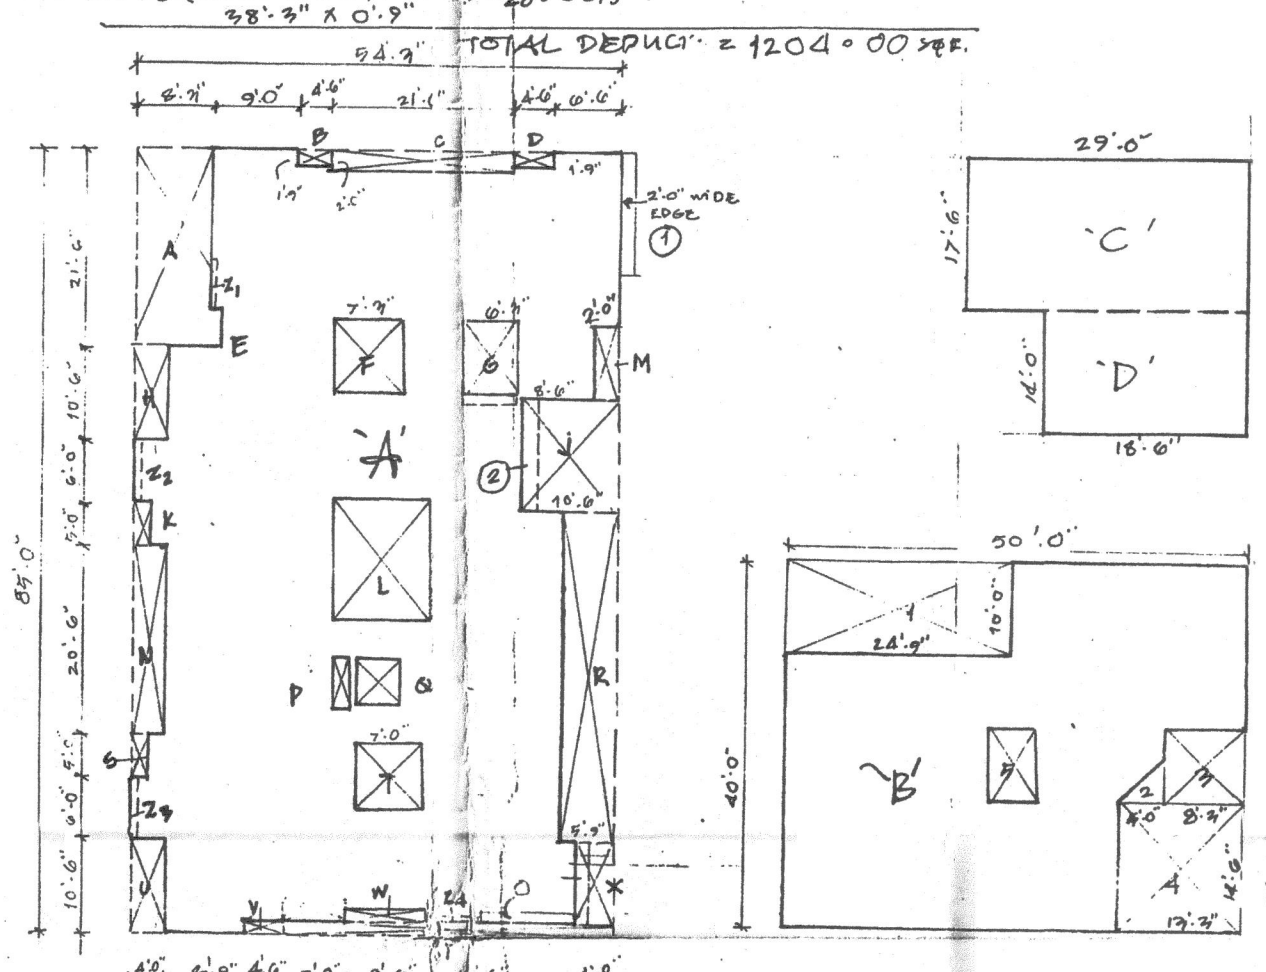

AREA DIAGRAM FIRST FLOOR PLAN

GROSS AREA 'A': 51.0' x 24.0' = 1224.00
 LESS DUCT
 A 8.0' x 21.0' = 171.35
 B 4.0' x 11.0' = 44.00
 C 4.0' x 21.0' = 84.00
 D 4.0' x 11.0' = 44.00
 E 1.0' x 4.0' = 4.00
 F 7.0' x 8.0' = 56.00
 G 6.0' x 8.0' = 48.00
 H 4.0' x 10.0' = 40.00
 J 10.0' x 12.0' = 120.00
 K 4.0' x 5.0' = 20.00
 L 18.0' x 12.0' = 216.00
 M 2.0' x 3.0' = 6.00
 U 4.0' x 20.0' = 80.00
 P 10.0' x 2.0' = 20.00
 B 2.0' x 5.0' = 10.00
 Q 8.0' x 4.0' = 32.00
 R 5.0' x 30.0' = 150.00
 S 4.0' x 5.0' = 20.00
 T 7.0' x 7.0' = 49.00
 U 4.0' x 10.0' = 40.00
 V 4.0' x 1.0' = 4.00
 W 8.0' x 1.0' = 8.00
 X 4.0' x 3.0' = 12.00
 Y 3.0' x 4.0' = 12.00
 TOTAL DUCTS = 1272.1175
 NET AREA A = 3339.1325 SFT
 * 310.21 SPM.

  CONTENTS OF SHEET NO. 2/2		
FIRST FLOOR PLAN, SECOND & THIRD FLOOR (TYPICAL) FLOOR PLAN, AREA DIAGRAM, AREA COMPUTATION ETC.		
STAMP OF DATE OF RECEIPT OF PLAN	STAMP OF DATE OF APPROVAL OF PLAN	
 214189 APPROVED SUBJECT TO CONDITION APPROVED UNDER COMMENCEMENT CERTIFICATE NO.  Building Inspector  Assistant Engineer P. M. G.		
DESCRIPTION OF PROPOSAL & PROPERTY		
PROPOSED BUILDING ON PLOT BEARING S.NO. 191 A GRANDA WARD ... PHASE FOR MR BHARAT M. KACHARE.		
NAME, ADDRESS & SIGNATURE OF OWNER		
NO. 8 - Ho. KACHARE, TUNJE. 		
NAME, ADDRESS & SIGNATURE OF ARCHITECT		
 [SUNIL HINGMIRE]		
DRAWING NO. 196	REVISED 1/8	SAVLI ARCHITECTS SUNIL HINGMIRE SANJAY KULKARNI
SCALE 1/8 = 1'0"	DATE 7 May '91	PREPARED BY SAVLI
VIKRANTAN SOCIETY DEAR MHATRE BRIDGE PUNE - 411 004 TEL 430964.		