




CONTENTS OF SHEET NO 2	
THIRD FLOOR PLAN, SECTION A-A, SECTION B-B, AREA DIAGRAM, AREA CALC, LOCATION PLAN, ROAD SIDE ELEVATION, etc.	
STAMP OF DATE OF RECEIPT OF PLAN	STAMP OF DATE OF APPROVAL OF PLAN
	APPROVED SUBJECT TO CONDITION APPROVED UNDER COMMENCEMENT CERTIFICATE NO. 255/1991 Building Engineer P. M. G.

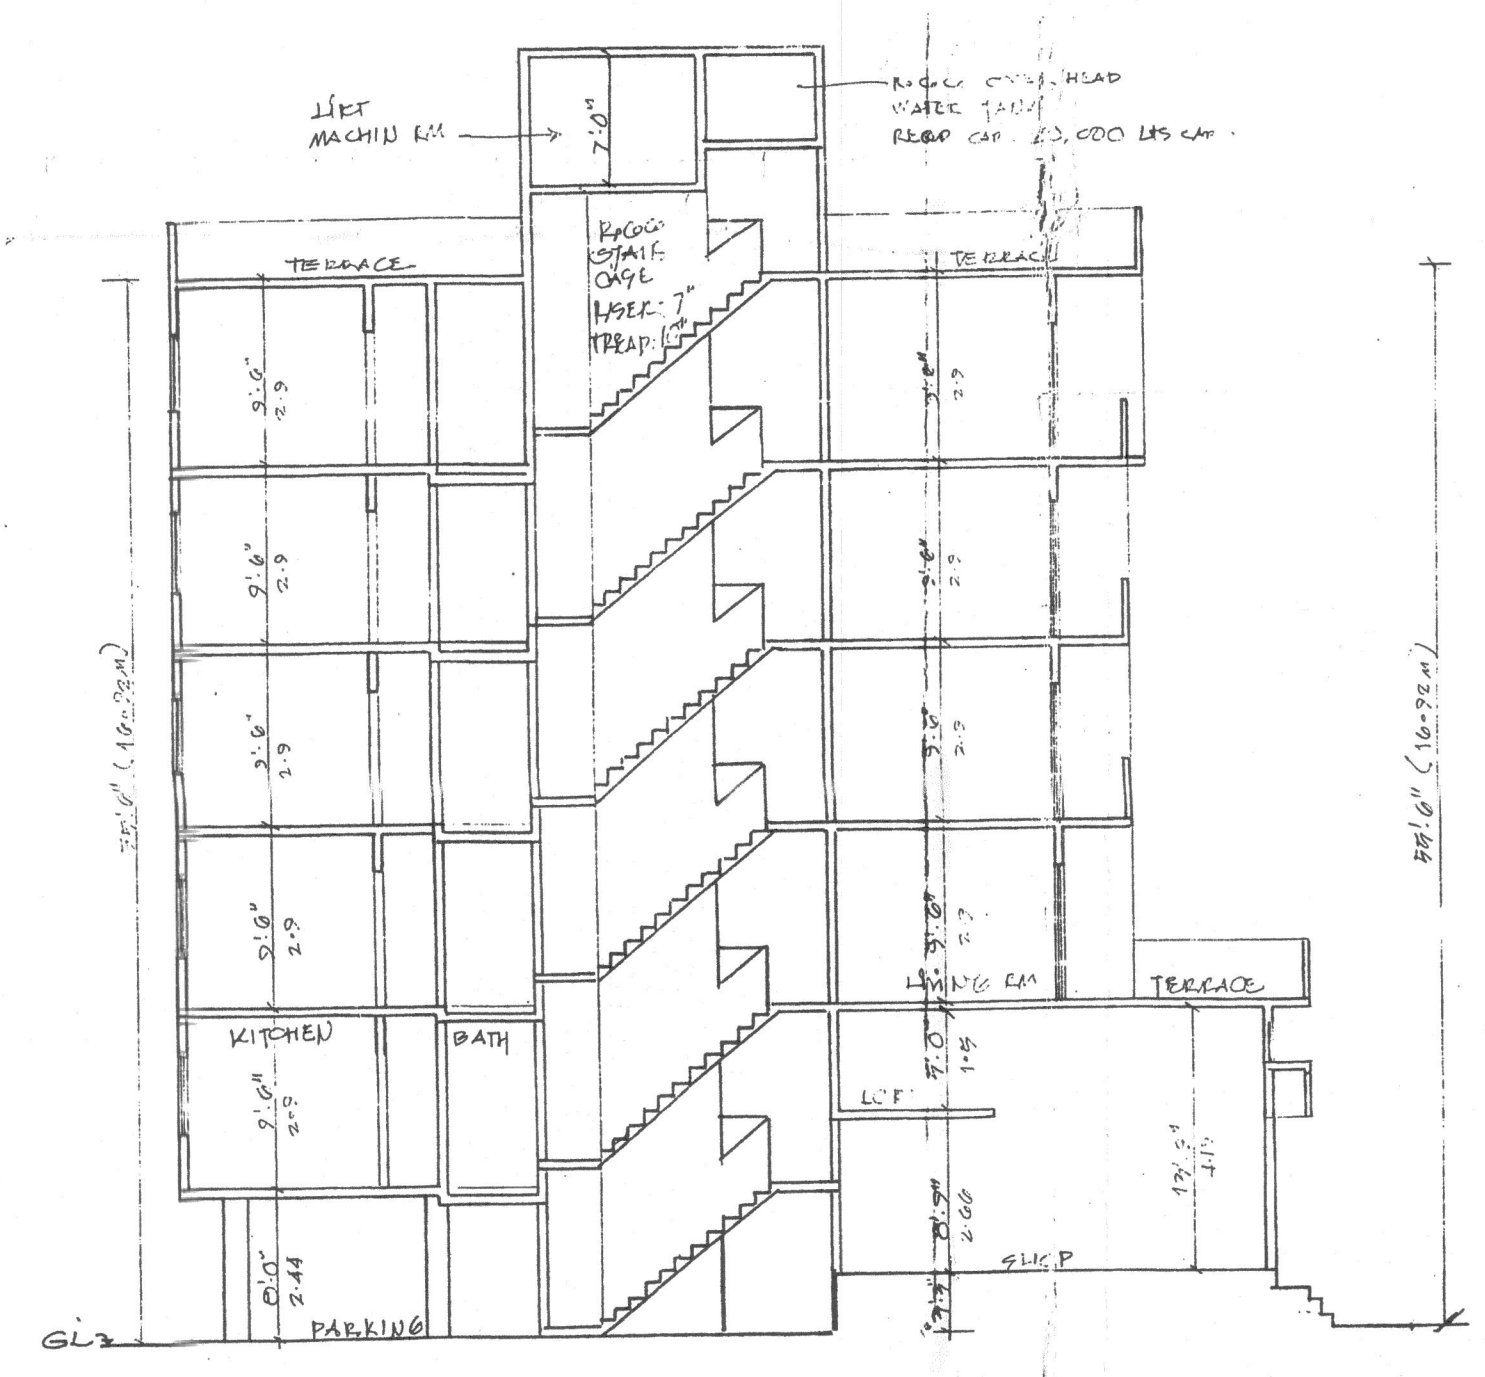


SECTION A-A

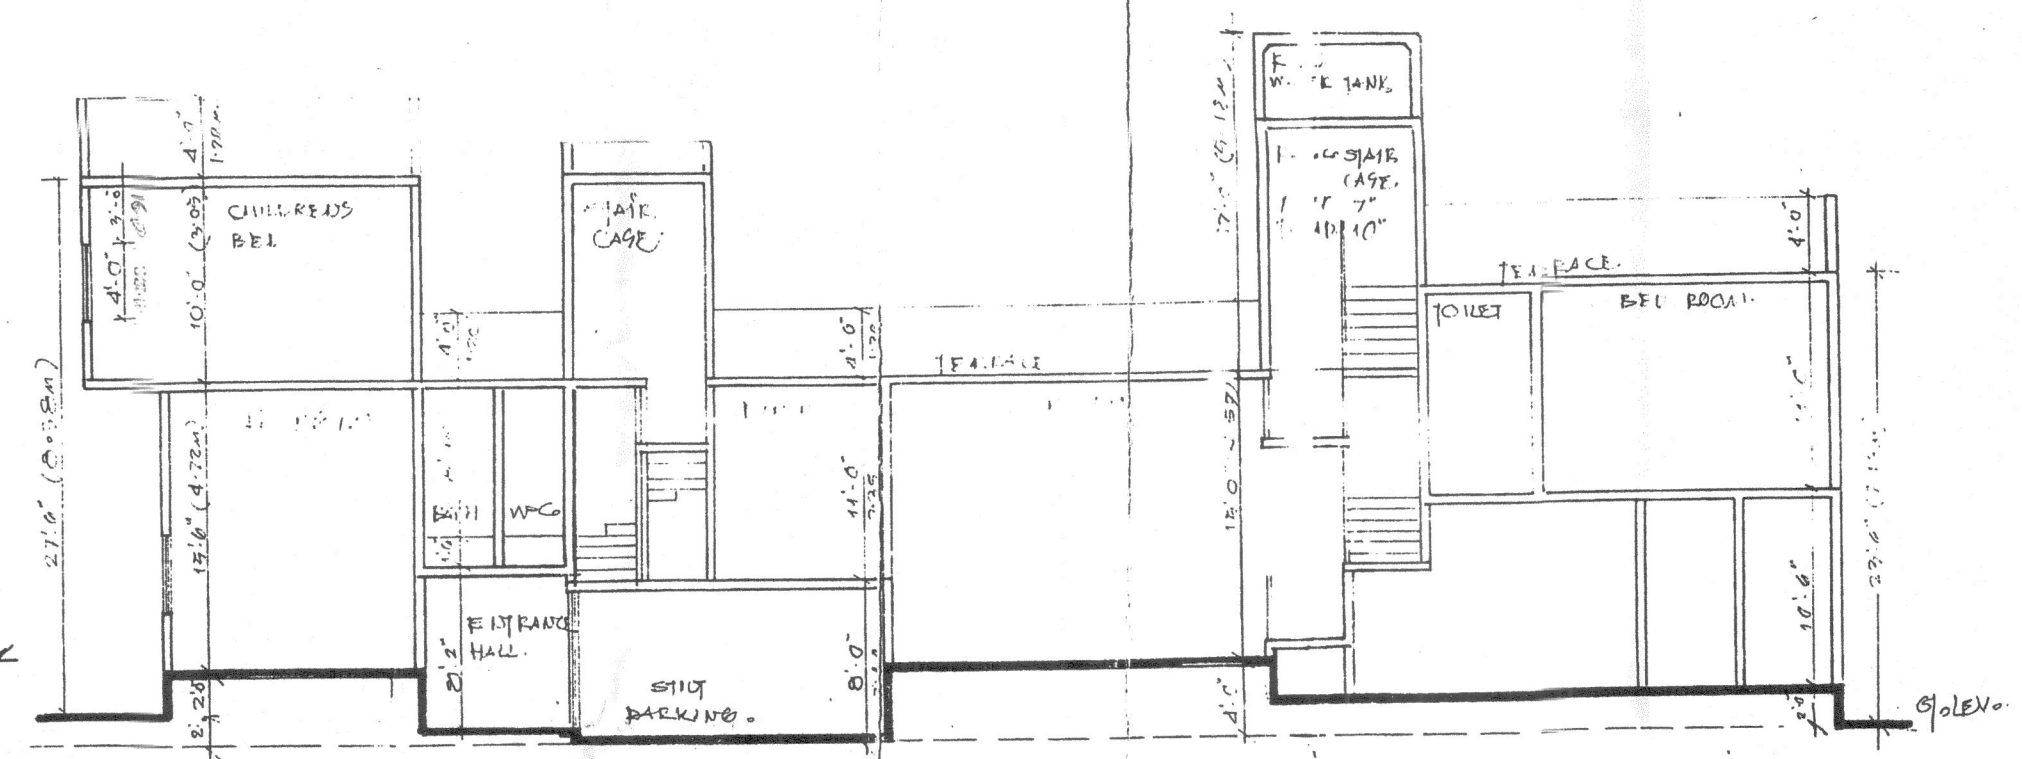


SECTION B-B

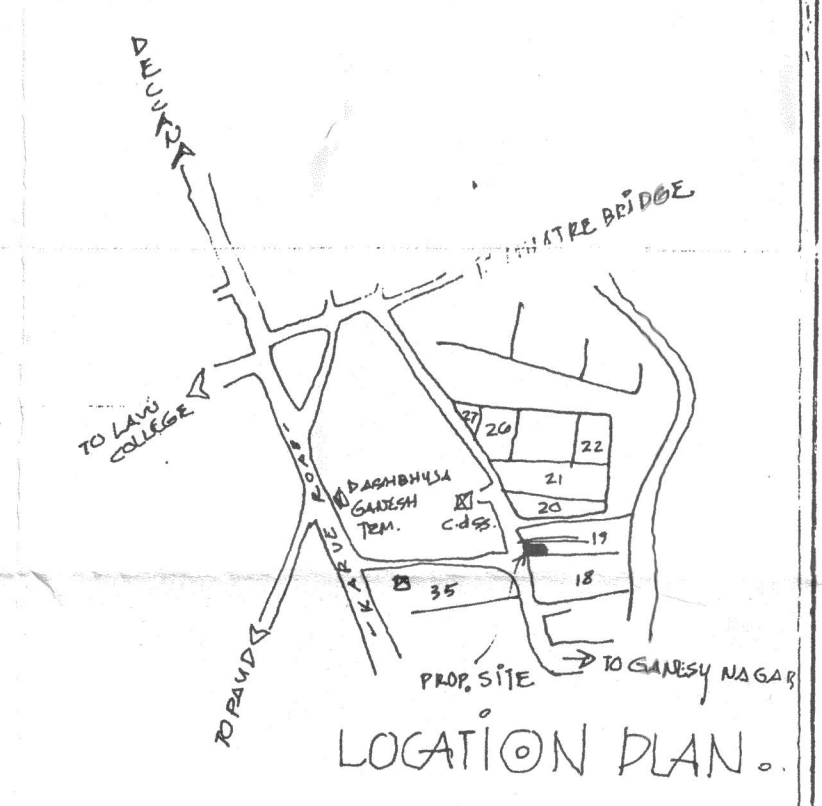

LOCATION PLAN.

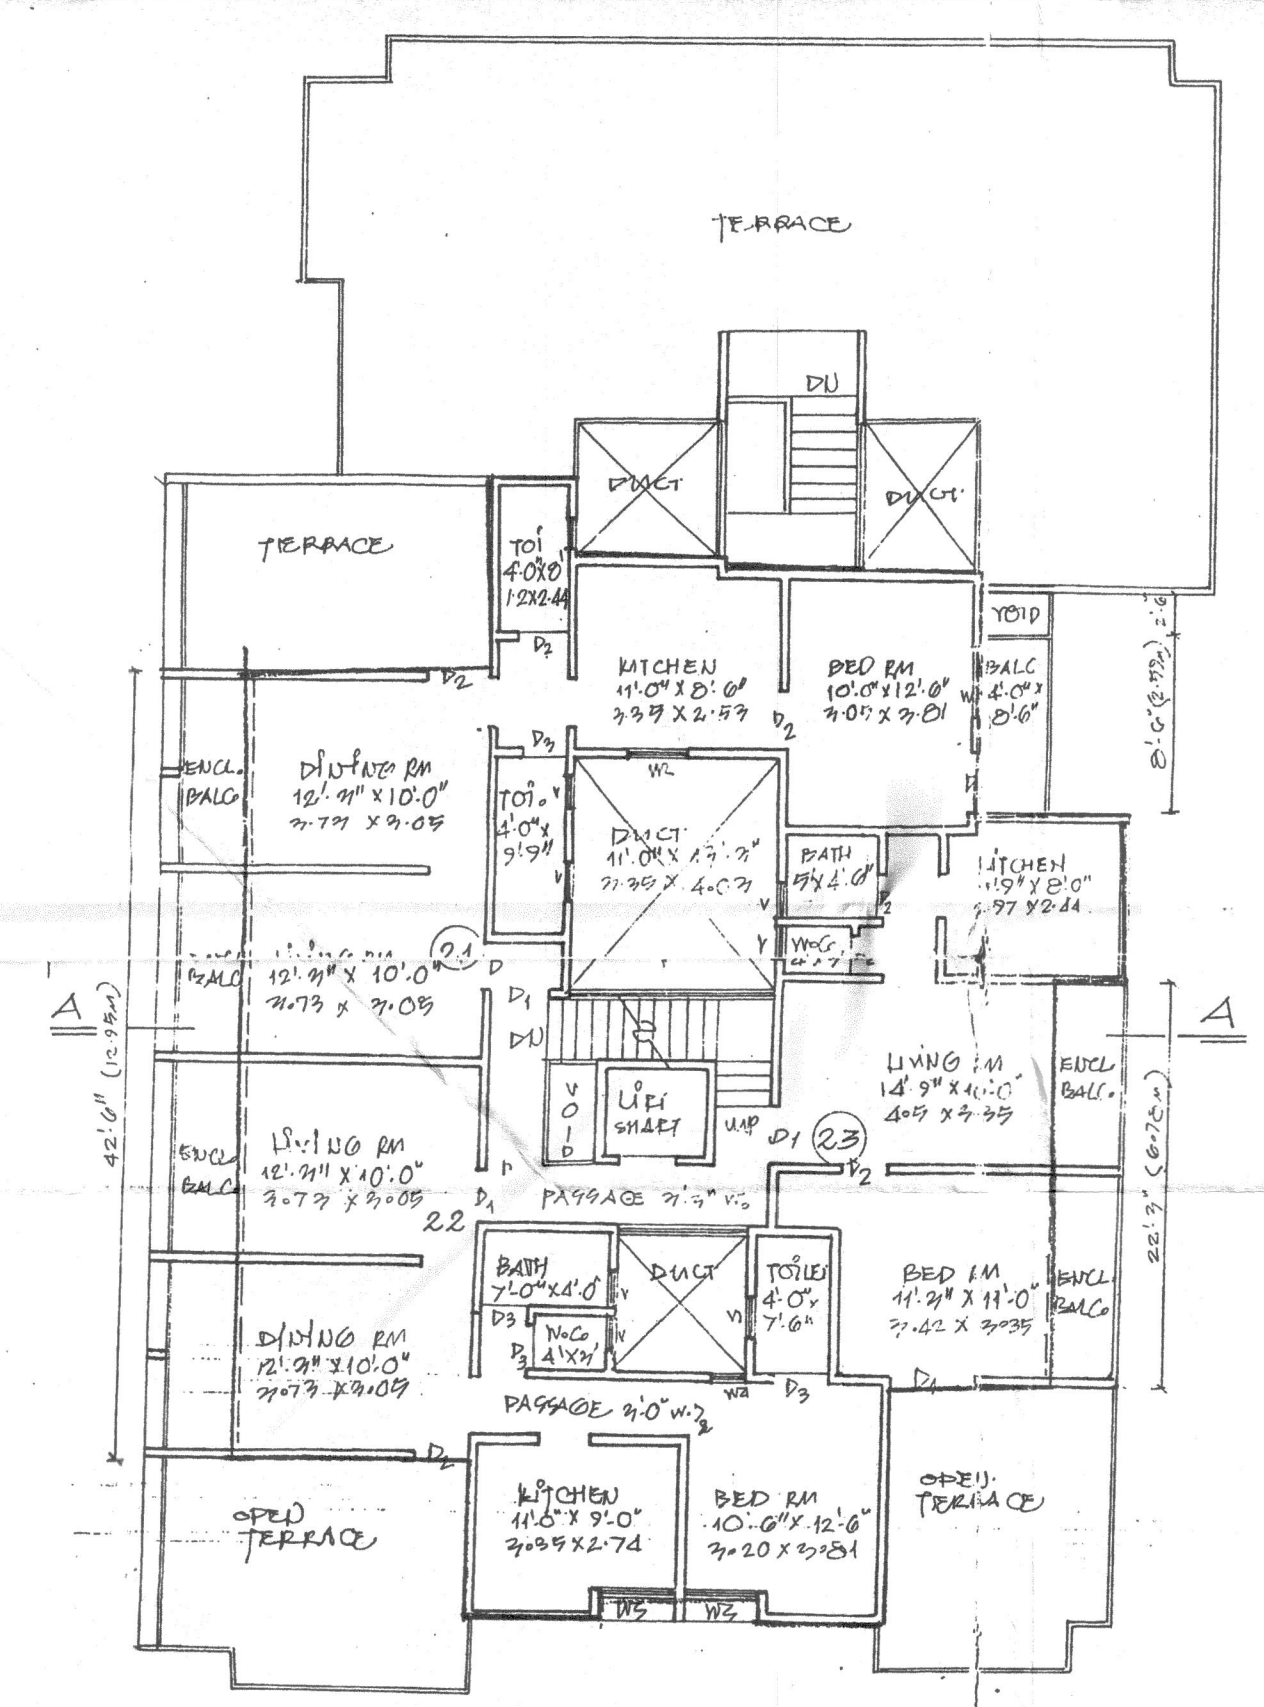


FOURTH FLOOR PLAN

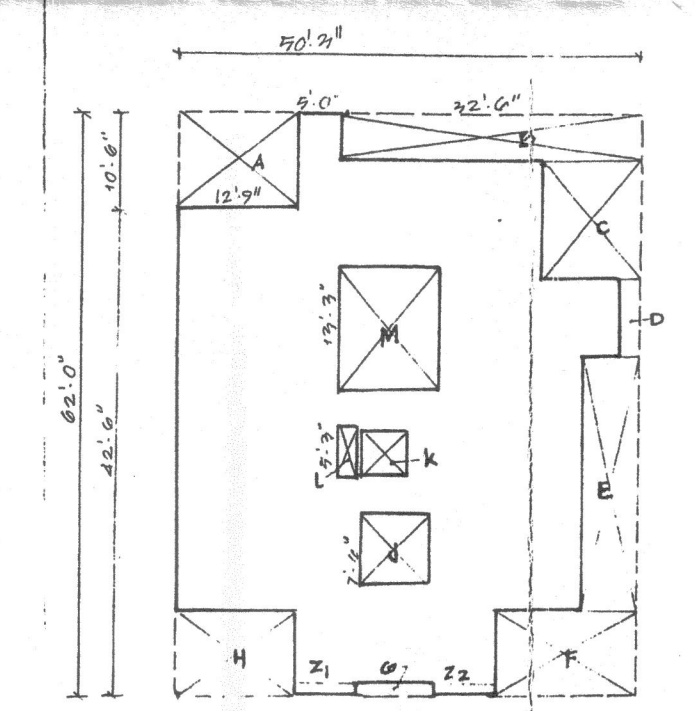

AREA DIAGRAM FOURTH FLOOR PLAN

AREA OF RECT.	AREA OF RECT.
A 12.0' x 10.0' = 120.00	B 12.0' x 10.0' = 120.00
C 12.0' x 10.0' = 120.00	D 12.0' x 10.0' = 120.00
E 12.0' x 10.0' = 120.00	F 12.0' x 10.0' = 120.00
G 12.0' x 10.0' = 120.00	H 12.0' x 10.0' = 120.00
I 12.0' x 10.0' = 120.00	J 12.0' x 10.0' = 120.00
K 12.0' x 10.0' = 120.00	L 12.0' x 10.0' = 120.00
M 12.0' x 10.0' = 120.00	N 12.0' x 10.0' = 120.00
O 12.0' x 10.0' = 120.00	P 12.0' x 10.0' = 120.00
Q 12.0' x 10.0' = 120.00	R 12.0' x 10.0' = 120.00
S 12.0' x 10.0' = 120.00	T 12.0' x 10.0' = 120.00
U 12.0' x 10.0' = 120.00	V 12.0' x 10.0' = 120.00
W 12.0' x 10.0' = 120.00	X 12.0' x 10.0' = 120.00
Y 12.0' x 10.0' = 120.00	Z 12.0' x 10.0' = 120.00
TOTAL DEDUCTIONS	1074.1875
NET AREA OF RECT.	1020.2125
FOURTH FLOOR PLAN	12.187.6915

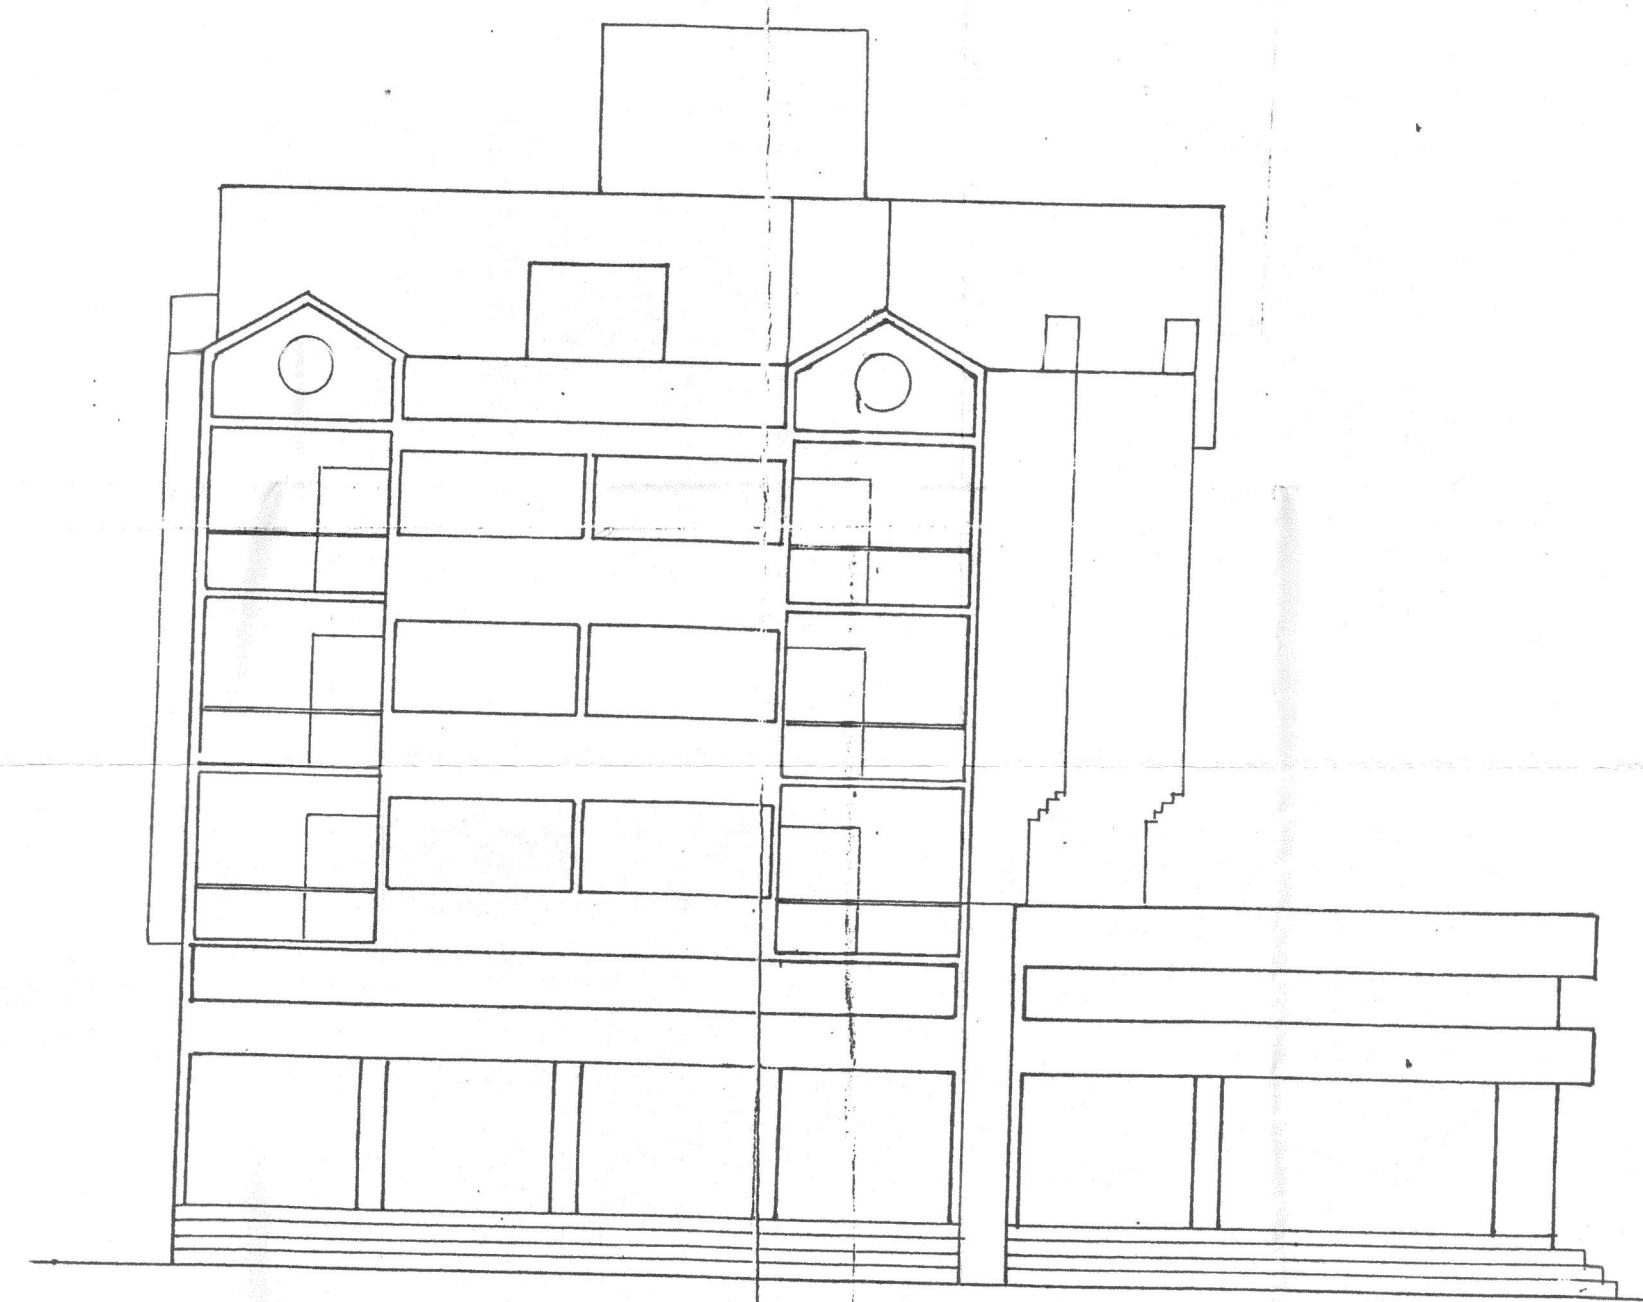

ROAD SIDE ELEVATION.

LEGEND	
LOT BOUNDARY SHOWN	THICK BLACK
EXISTING WORK SHOWN	YELLOW HATCHED
PROPOSED WORK SHOWN	RED HATCHED
WATER LINE	RED DASHED
SEWER LINE	RED DOTTED
DESCRIPTION OF PROPOSAL & PROPERTY	
PROPOSED BUILDING ON PLOT BEARING 9-NO 191A GRANDAWANE, PUNE.	
FOR MR. BHARAT M. KACHARE.	
NAME, ADDRESS & SIGN. OF OWNER	
P. M. G. KACHARE	
NAME, ADDRESS & SIGN. OF ARCHITECT	
[Signature]	
NO. 190	SAVLI ARCHITECTS
DRG. NO. REY/190/93	SONIL HUNGWIRE
SCALE 1/8" = 1'-0"	SANJAY KULKARNI
DATE 08/07/1991	
DESIGNED BY	
SMRUTI, VEINPARK SOC, NEAR WHITE BEIDGE, PUNE 400064.	