



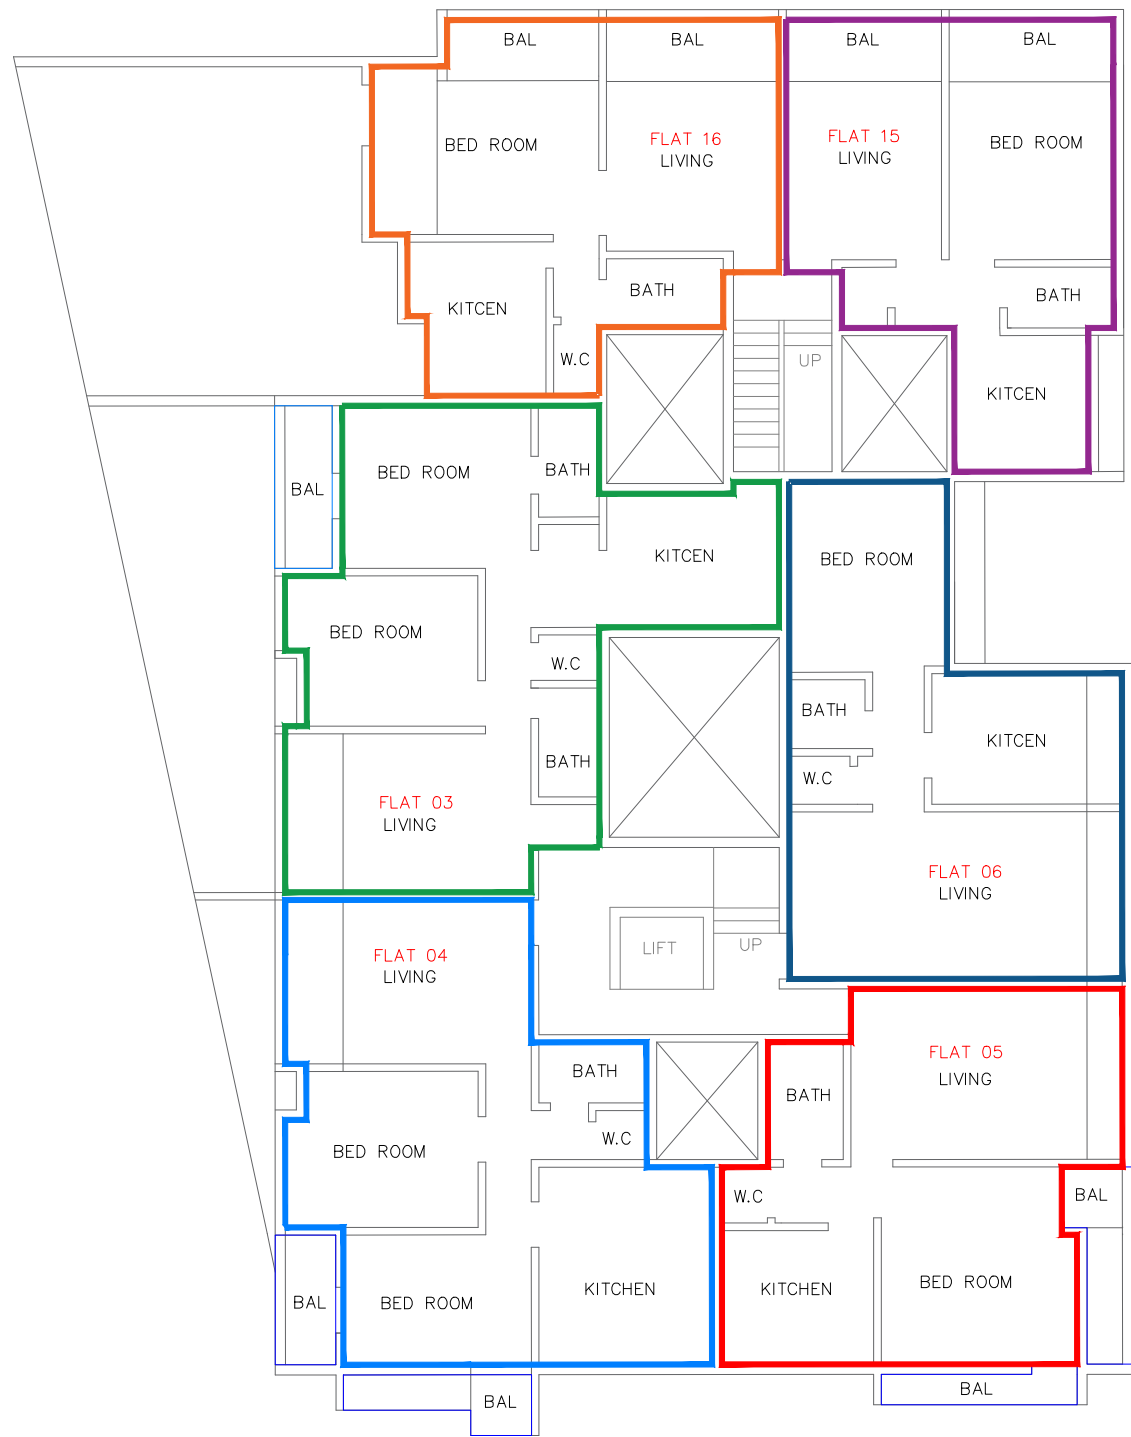

RERA
FIRST FLOOR PLAN

FLAT NUMBER	AREA IN SQ M			
	RERA CARPET	PURE CARPET AREA	BALCONY AREA	TERRACE AREA
3	63.68	60.82	3.65	25.95
4	60.64	58.13	6.51	5.78
5	49.92	47.99	6.61	—
6	51.53	49.75	—	—
15	45.71	43.83	—	—
16	49.50	47.38	—	42.89

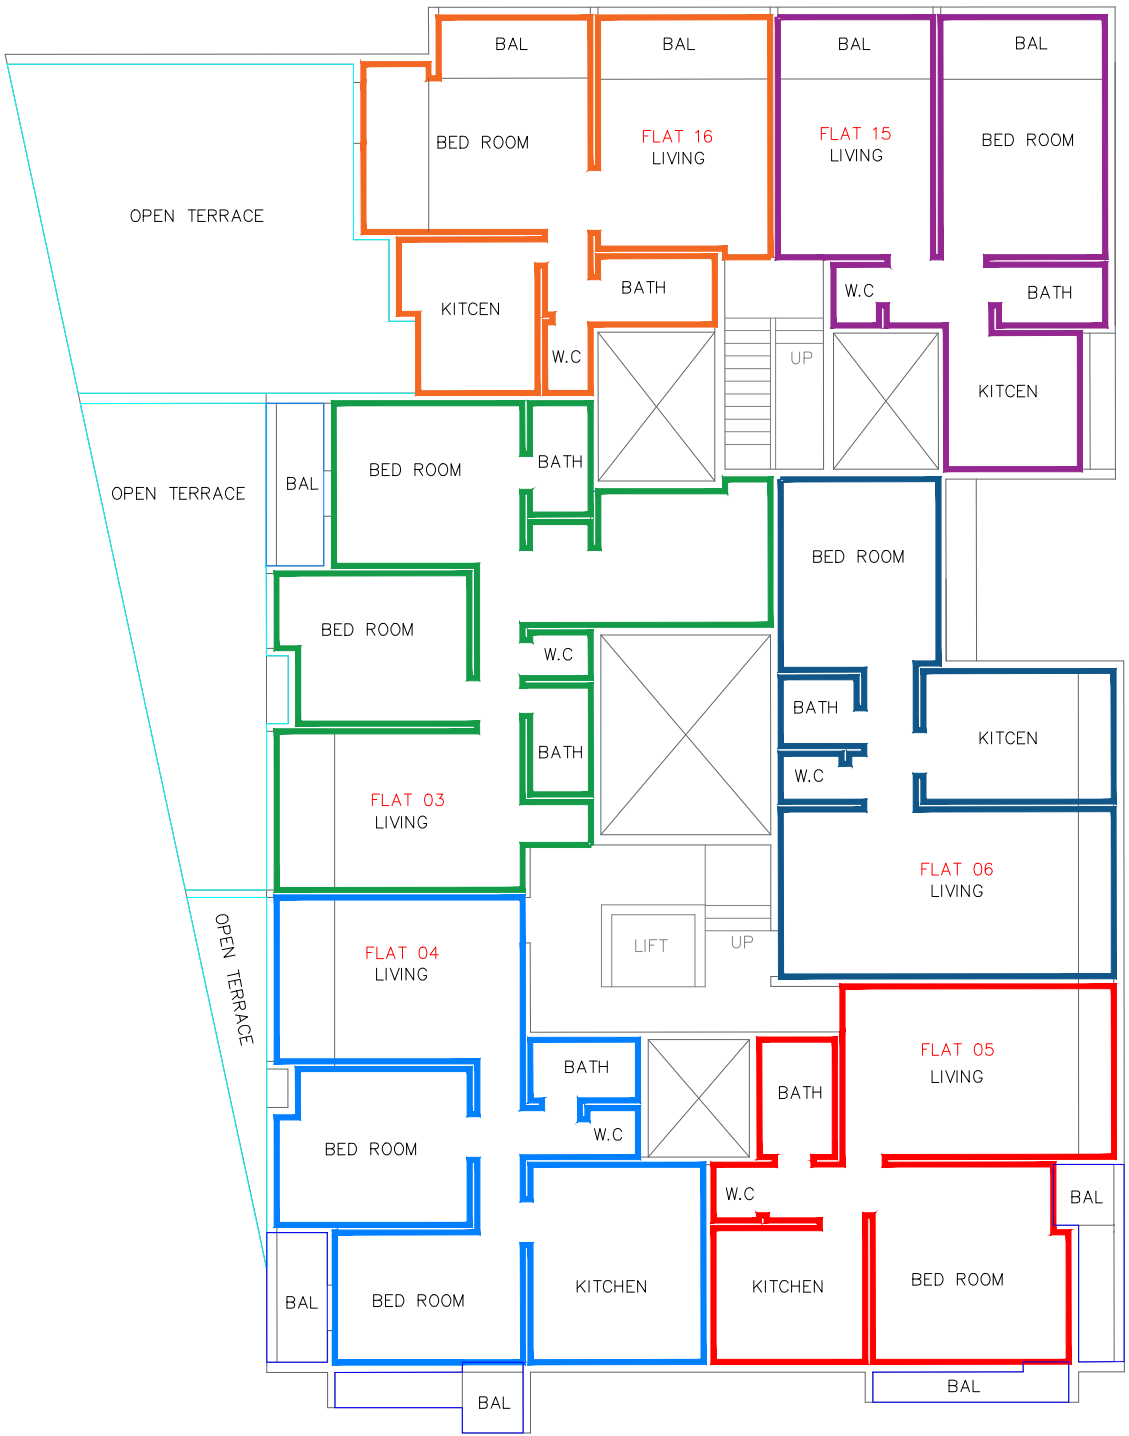

PURE CARPET
FIRST FLOOR PLAN

* FIRST FLOOR RERA & PURE CARPET AREA



SHANTAL
CONSULTING ENGINEERS

R. D. Kalgutkar
R. D. KALGUTKAR
M.TECH., AMIE., MICA.
L.S.NO.177

J – 215, MEGA CENTER,
HADAPSAR, PUNE –13.
MOB–9049008060/7249808330
MAIL: shantalconsultingengineers@gmail.com

SITE : BHARAT VIHAR, ERANDAWANE, PUNE 411004

CHECKED BY	DRAWN BY	DRG No	DATE
RDK	VAISHNAVI	04	21/01/2025