

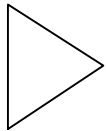


ENTRY 

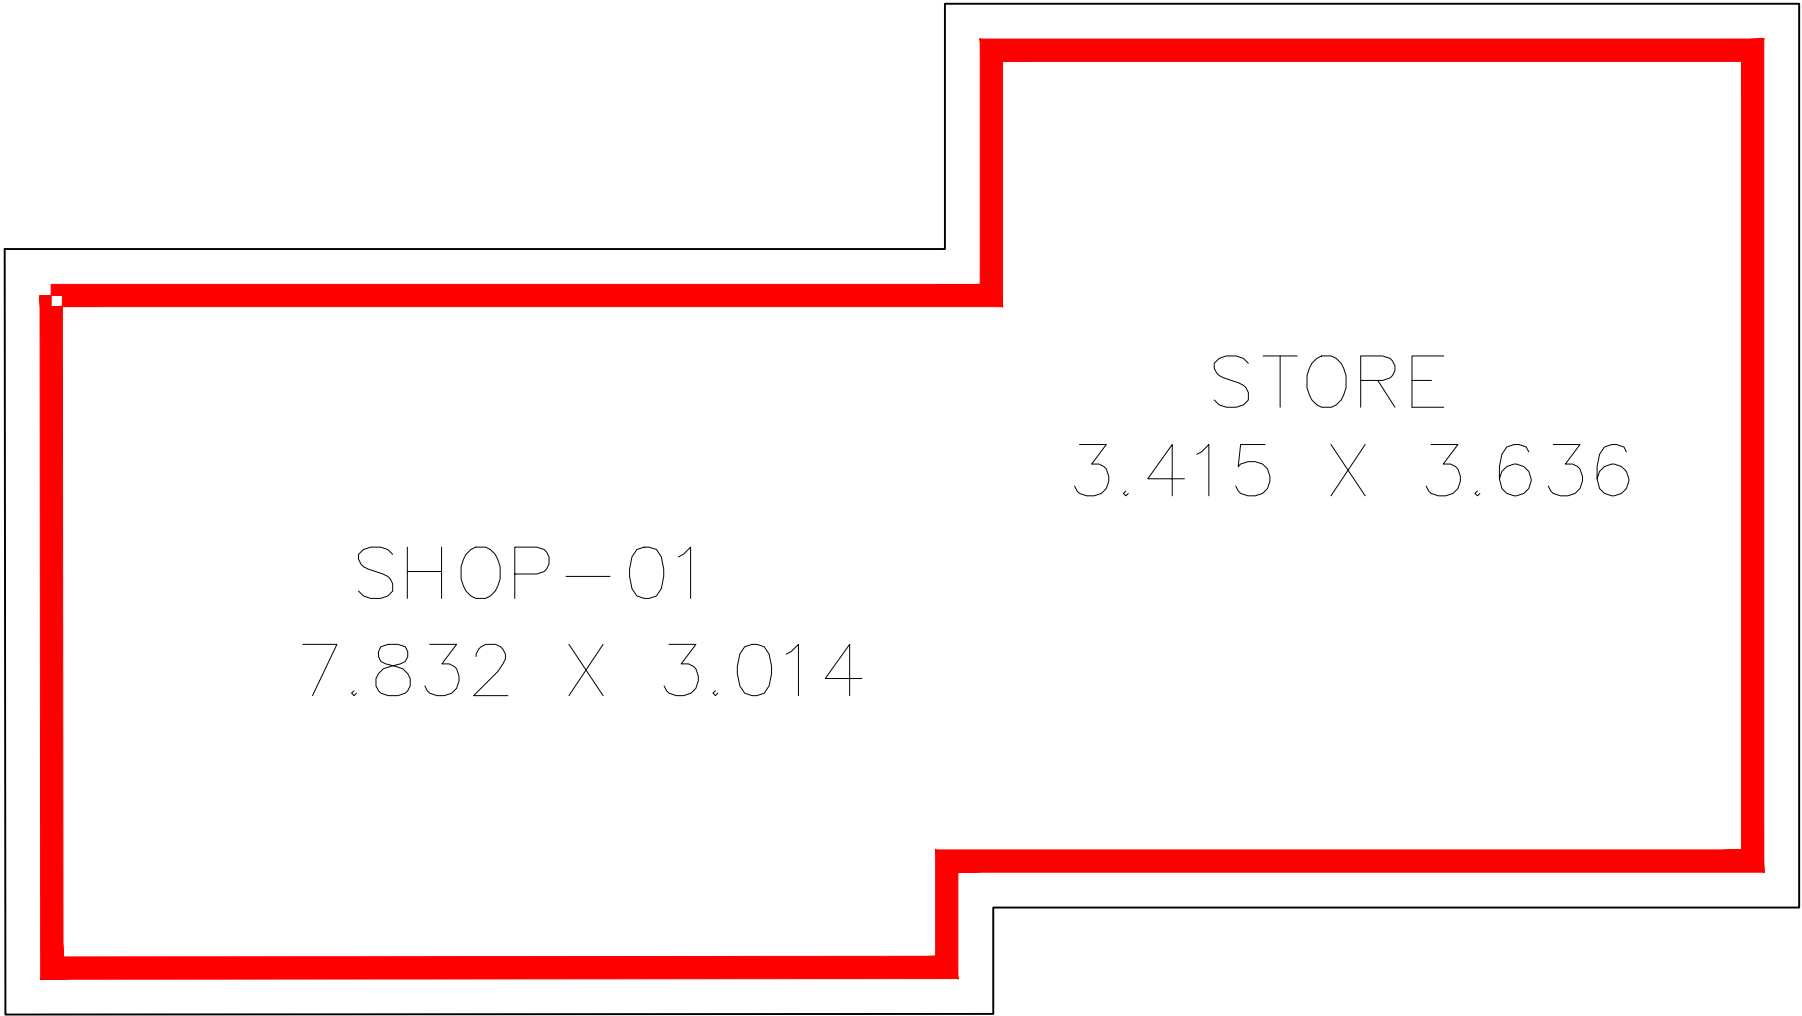


SHOP NUMBER	AREA IN SQ M	
	RERA CARPET	AREA AS PER RECORD
1	25.03	25.25

NOTE: Mezzanine Areas are not approved as per Sanction Plan.

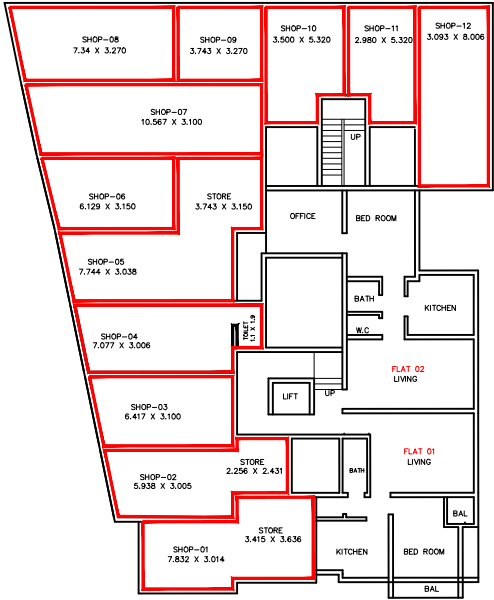

KEY PLAN

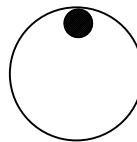PROJECT	CLIENT:	PROJ :	DRG.NO:	SCALE:	DSGN.BY:	DRN BY:	CHK BY:	NORTH:	DATE:	06/05/25
Area Statement - BHARAT VIHAR : SHOPS	SIGN OF APPROVAL FOR EXECUTION	BV/25	PD/01	NTS					ARCHITECT	
		NOTE:			NINAD	NINAD	NINAD		 NJ-Architects OFF - 67 - Sweekar, Natraj Society, Karvenagar, Pune 52 Email - nja.studio@gmail.com PH: 09975709226	
		1. THIS DRAWING IS THE PROPERTY OF "NJ-Architects" AND SHALL NOT BE USED WITHOUT THEIR WRITTEN PERMISSION. 2. THE DRAWING SHALL NOT BE SCALED, STRICTLY TO FOLLOW WRITTEN DIMENSIONS. 3. THIS DRAWING SHALL BE READ ALONG WITH OTHER RELEVANT DRAWINGS.								